


2nd Fl Plan  
SCALE: 1/4" = 1'-0"  
3036 sq. ft.



2nd Fl Demo Plan  
SCALE: 1/4" = 1'-0"  
3036 sq. ft.

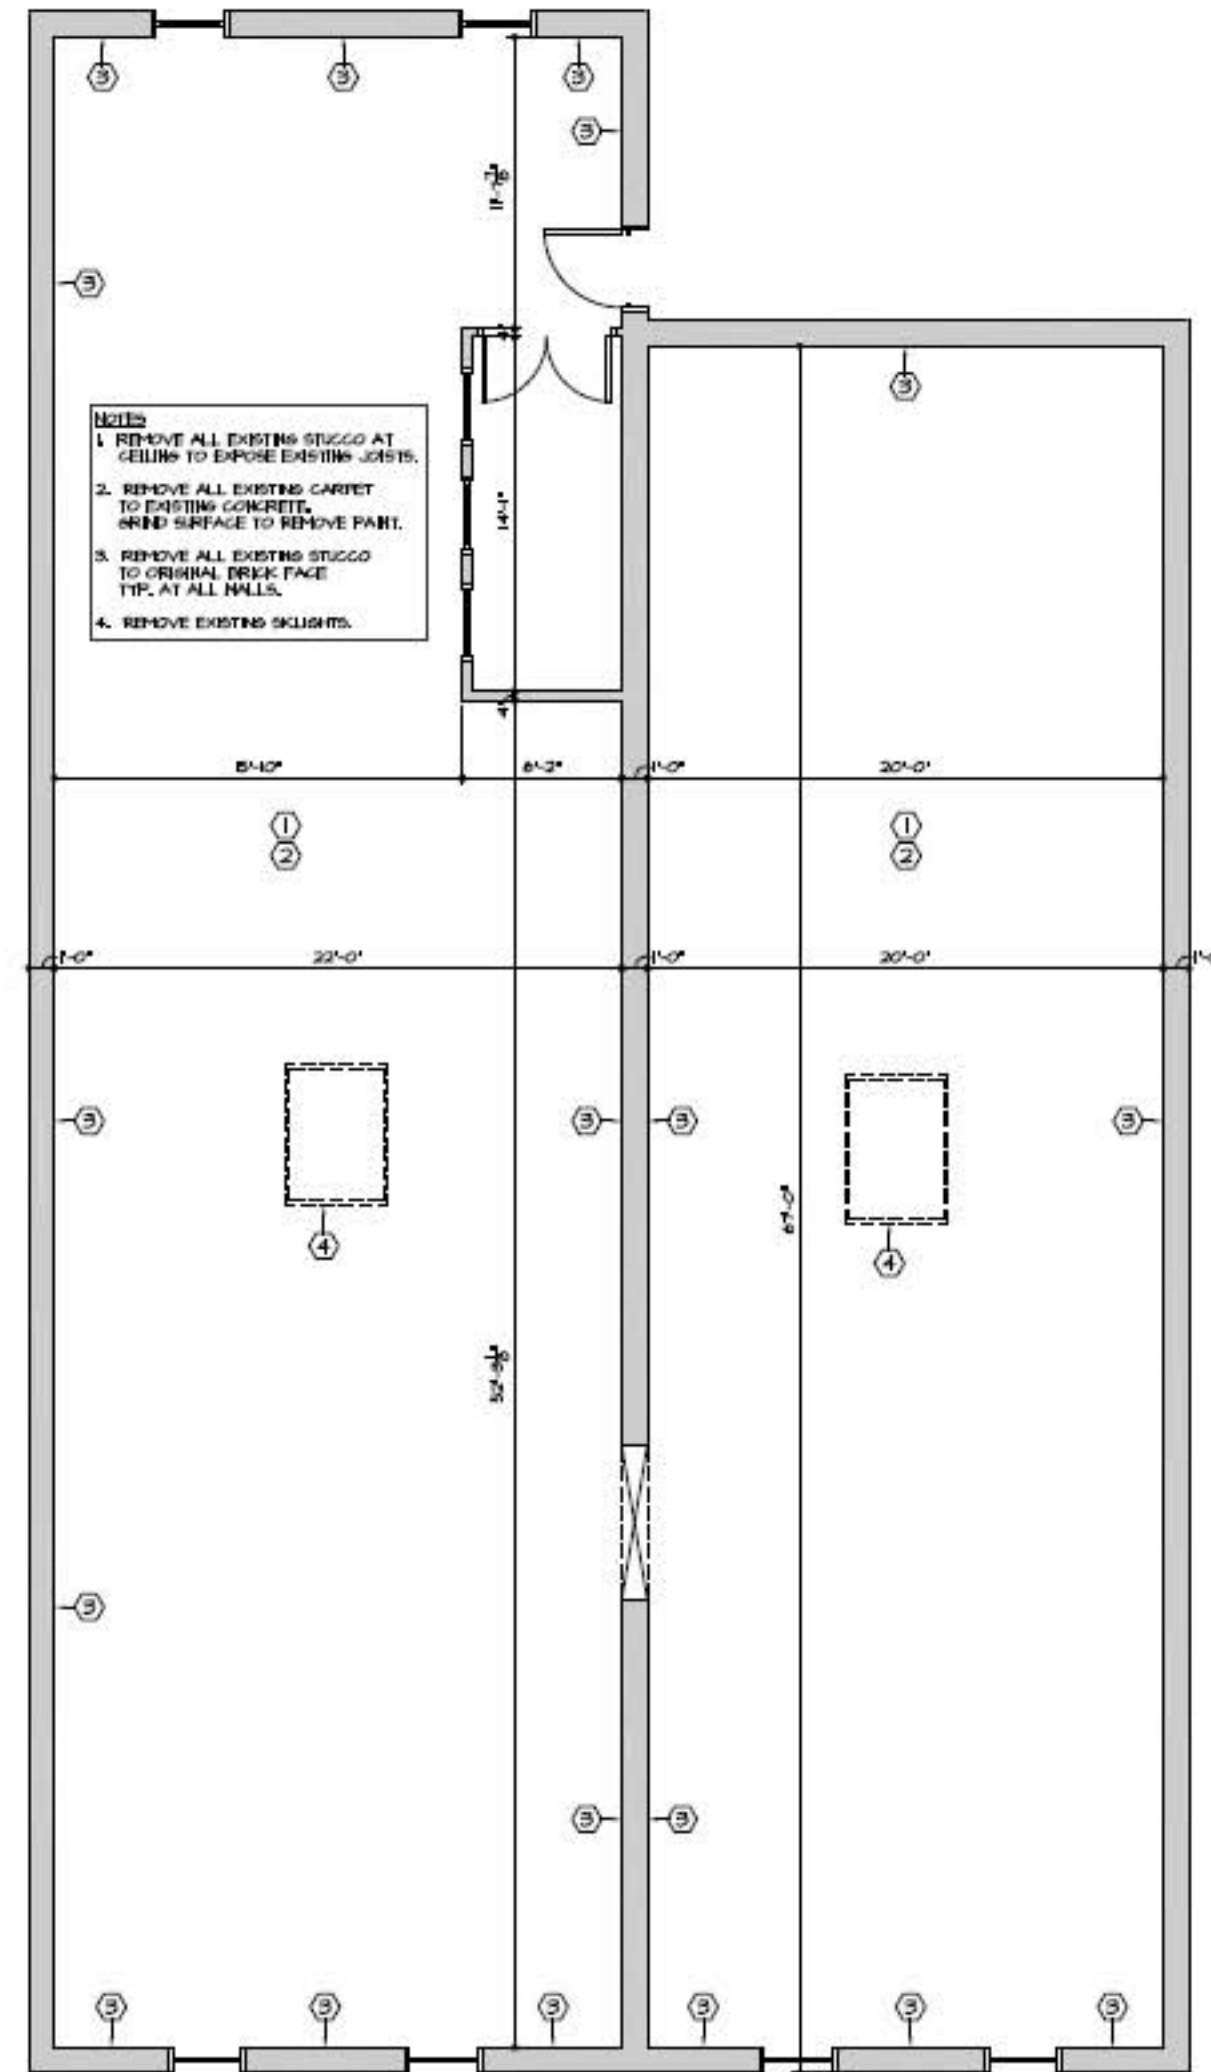

**RANDOLPH COUNTY**  
**HERITAGE MUSEUM**  
Pocahontas, Arkansas  
ph. 501.992.4056

proj title	RANDOLPH COUNTY MUSEUM
sheet title	DEMO PLAN / SCHEMATIC
square footages	
1st fl. h/c	n/a
2nd fl. h/c	3036
TOTAL AREA	n/a
garage area	n/a
storage	n/a
UNDER ROOF	n/a
date	09/02/08
proj number	090508

sheet no.  
**A1**