


2nd Fl Plan
SCALE: 1/4" = 1'-0"
3036 sq. ft.



2nd Fl Demo Plan
SCALE: 1/4" = 1'-0"
3036 sq. ft.

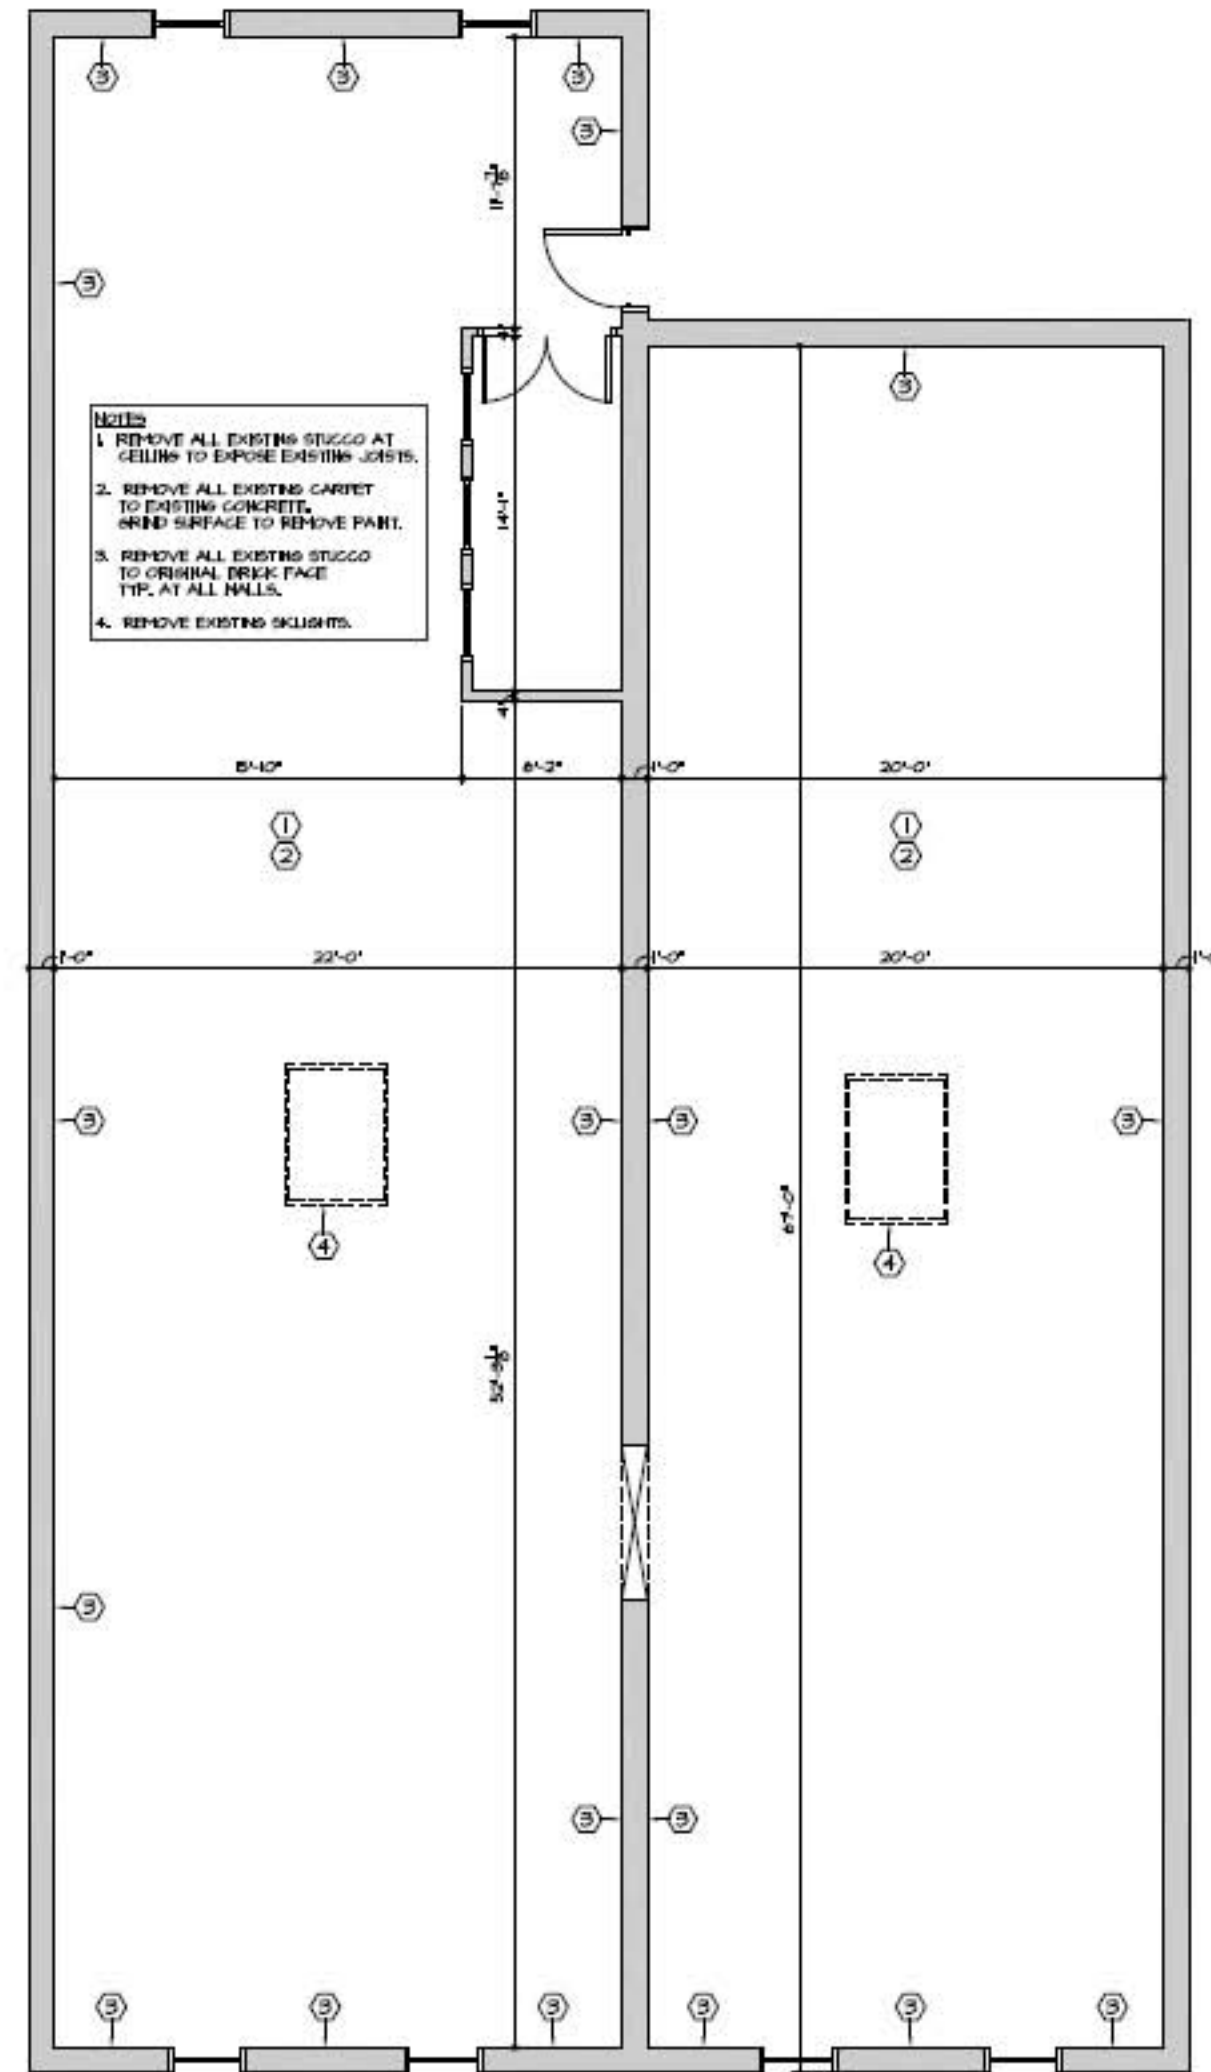

RANDOLPH COUNTY
HERITAGE MUSEUM
Pocahontas, Arkansas ph. 501.992.4056

proj title	RANDOLPH COUNTY MUSEUM
sheet title	DEMO PLAN / SCHEMATIC
square footages	
1st fl. h/c	n/a
2nd fl. h/c	3036
TOTAL AREA	n/a
garage area	n/a
storage	n/a
UNDER ROOF	n/a
date	09/02/08
proj number	090508

sheet no.
A1